


ART SCULPTURE LAB SITE PLAN




SITE MAP KEY

- 1 - MAIN CONSTRUCTION ENTRANCE
- 2 - SECONDARY CONSTRUCTION ENTRANCE (ONE-WAY)
- 3 - LAYDOWN & CONSTRUCTION PARKING AREA
- 4 - CONSTRUCTION TRAILER
- 5 - CONSTRUCTION ACCESS TO TRAILER
- 6 - SIDEWALK CLOSED
- 7 - BUILDING FOOTPRINT
- 8 - USGS ENTRANCE SHARED WITH CONSTRUCTION ENTRANCE
- 9 - RAMP CLOSED
- 10 - RELOCATE CHILD DELV. DUMPSTER. OUTSIDE FENCE
- 11 - FIRE ACCESS ROAD. GATE TO HAVE CSUS LOCK
- PATH OF TRAVEL FOR CSUS ←-----→

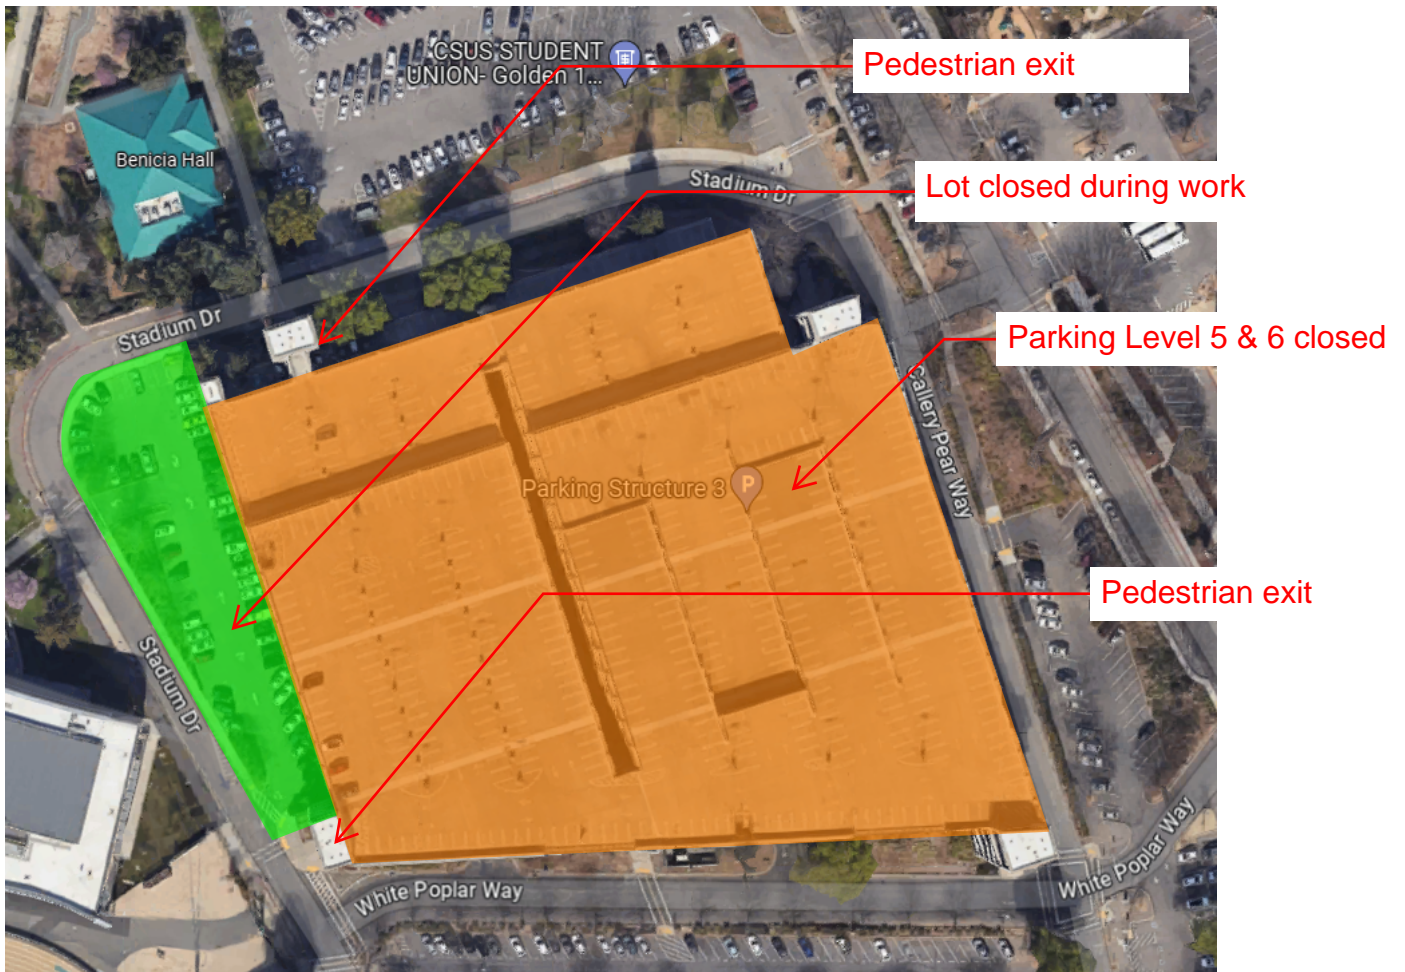

Parking Structure 3

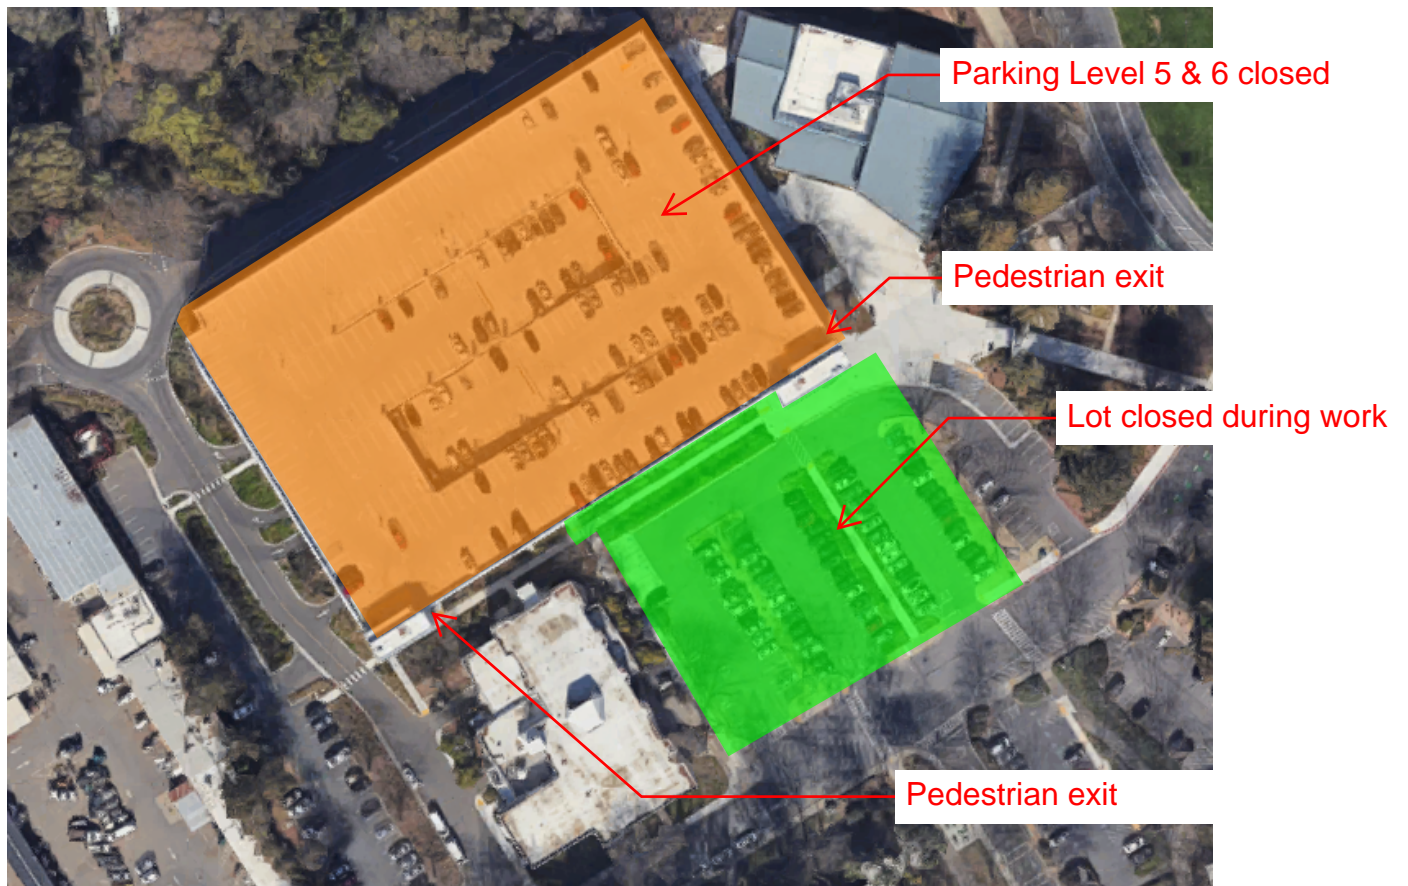

Parking Structure 5